


求積表					世界測地系
地番	① 65-4				
NO	X_n	Y_n	$Y_{n+1}-Y_{n-1}$	$X_n \cdot (Y_{n+1}-Y_{n-1})$	
HK1	-122382.205	-8526.404	-5.037	616439.166585	
HK2	-122380.569	-8521.383	5.386	-659141.744634	
HK3	-122380.435	-8521.018	4.956	-606517.435860	
HK4	-122379.035	-8516.427	11.148	-1364281.482180	
HK5	-122376.893	-8509.870	12.484	-1527753.132212	
HK6	-122374.935	-8503.943	13.059	-1598094.276165	
HK7	-122372.579	-8496.811	7.146	-874474.449534	
HK8	-122372.628	-8496.797	6.693	-819039.999204	
HK9	-122370.440	-8490.118	13.585	-1662402.427400	
HK10	-122368.160	-8483.212	12.406	-1518099.392960	
HB11	-122375.740	-8477.712	12.453	-1523945.090220	
HK12	-122371.233	-8470.759	9.962	-1219062.223146	
HK13	-122379.044	-8467.750	4.330	-529901.260520	
HK14	-122382.396	-8466.429	1.786	-218574.959256	
HK15	-122383.563	-8465.964	7.423	-908453.188149	
HK16	-122401.198	-8459.006	7.354	-900138.410092	
HK17	-122402.282	-8458.610	15.225	-1863574.743450	
HK19	-122394.374	-8443.781	15.186	-1858680.963564	
HK20	-122395.090	-8443.424	4.545	-556285.684050	
HK21	-122403.502	-8439.236	-3.211	393037.644922	
HK22	-122406.614	-8446.635	-16.194	1982252.707116	
HK23	-122410.266	-8455.430	-9.337	1142944.653642	
HK24	-122408.881	-8455.972	-2.605	318875.135005	
HK25	-122403.765	-8458.035	-11.979	1466274.700935	
HK18	-122407.617	-8467.951	-20.379	2494544.826843	
HK30	-122411.680	-8478.414	-15.667	1917823.790560	
HK47	-122413.696	-8483.618	-13.138	1608271.138048	
HK26	-122416.779	-8491.552	-23.884	2923802.349636	
HK27	-122423.056	-8507.502	-24.287	2973288.761072	
HC28	-122402.207	-8515.839	-8.844	1082525.118708	
HK29	-122401.088	-8516.346	-10.565	1293167.494720	
合 計				4826.625196	
合 計 面 積				2413.3125980	
地 積				2413.31	第2

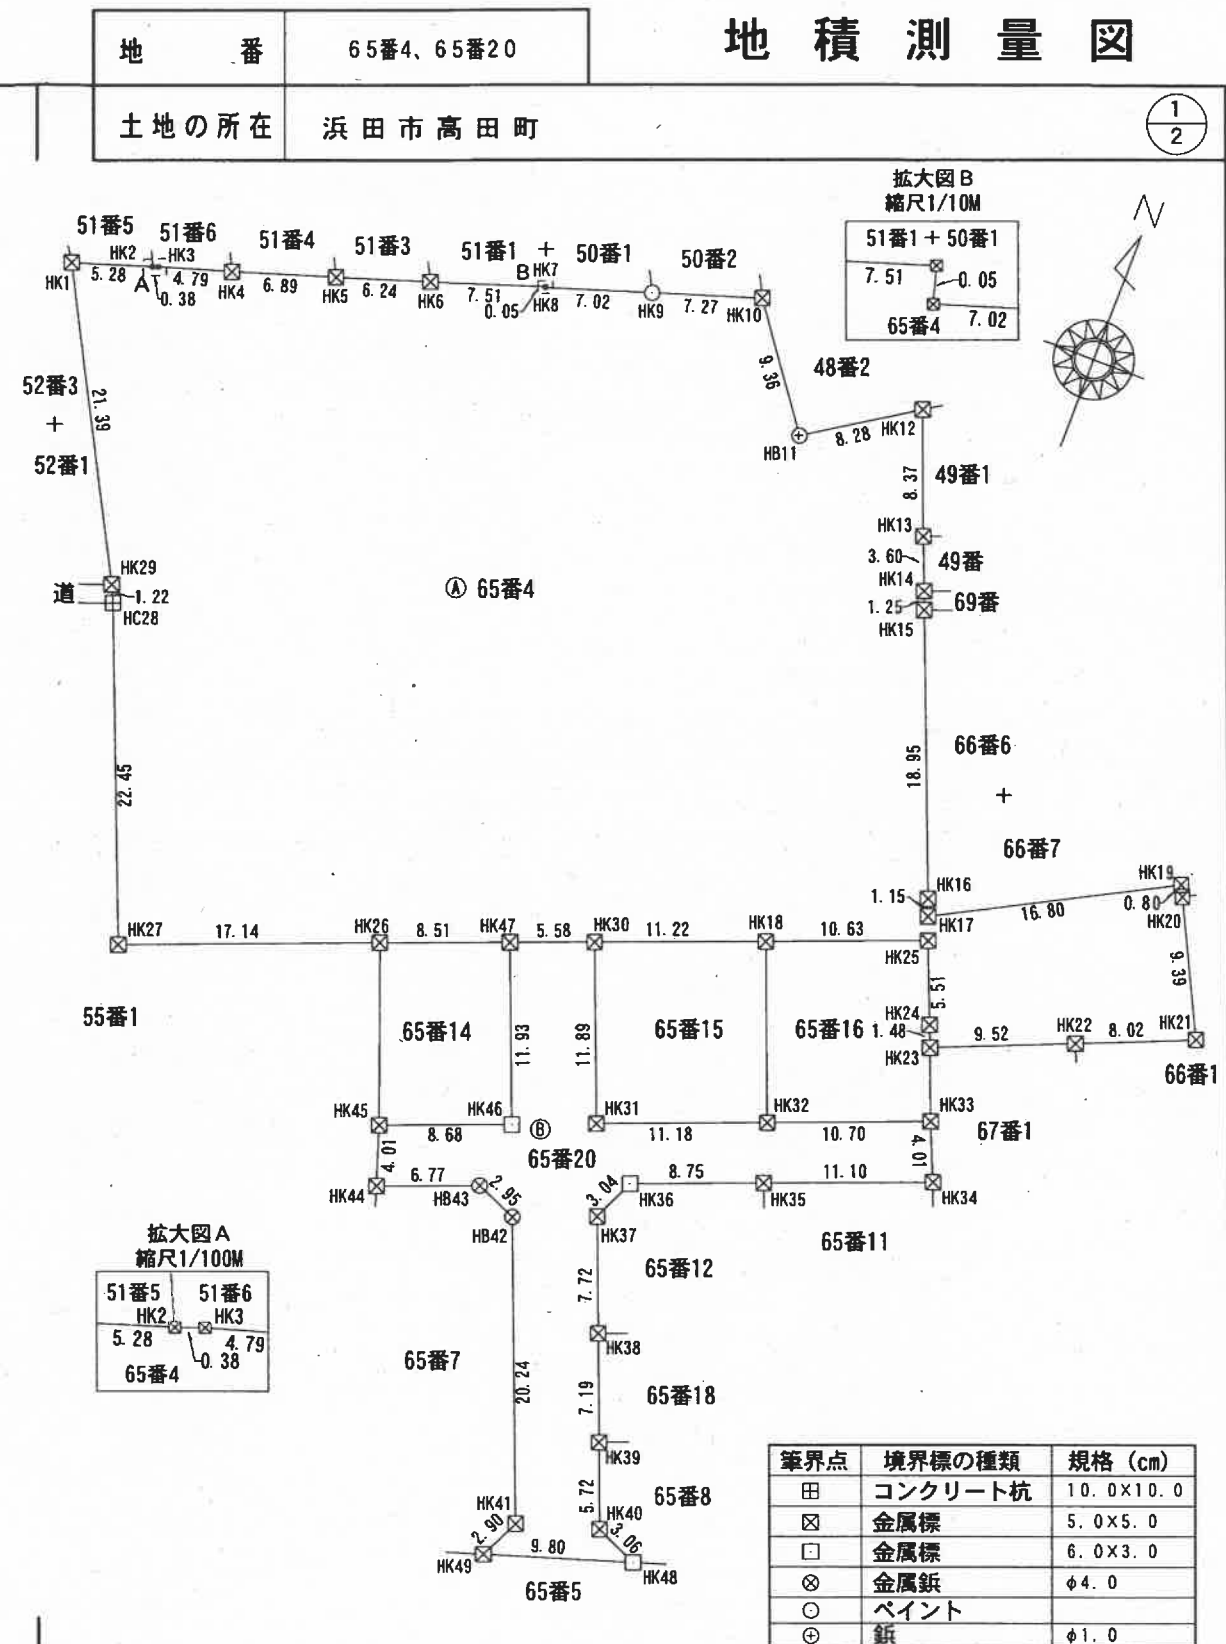

作 成 者 島根県浜田市相生町3-8-3番地2
土地家屋調査士 直江 稔


(令和6年9月30日作成)

嘱託者 浜田市長 久保田章市

縮尺	$\frac{1}{500}$
----	-----------------

地番	65番4、65番20	地積測量図
土地の所在	浜田市高田町	2/2

登記多角点位置図
縮尺1/1000M

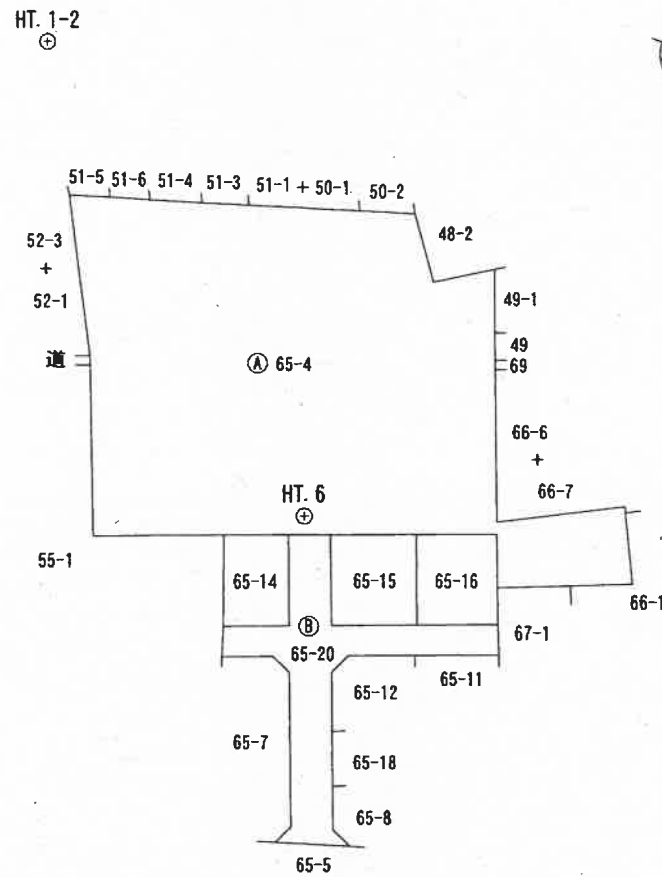

世界測地系

地番	⑧ 65-20			
NO	Xn	Yn	Yn+1-Yn-1	Xn · (Yn+1-Yn-1)
HK30	-122411.680	-8478.414	9.554	-1169521.190720
HK31	-122422.755	-8474.064	14.770	-1808184.091350
HK32	-122418.684	-8463.644	20.385	-2495504.873340
HK33	-122414.772	-8453.679	11.540	-1412666.468880
HK34	-122418.461	-8452.104	-8.781	1074956.506041
HK35	-122422.475	-8462.460	-18.511	2266162.434725
HK36	-122425.665	-8470.615	-9.381	1148475.163365
HK37	-122428.447	-8471.841	1.583	-193804.231601
HK38	-122435.638	-8469.032	5.423	-663968.464874
HK39	-122442.337	-8466.418	4.691	-574377.002867
HK40	-122447.676	-8464.341	4.865	-595707.943740
HK48	-122448.949	-8461.553	-6.543	801183.473307
HK49	-122451.950	-8470.884	-8.090	990636.275500
HK41	-122449.321	-8469.643	-6.169	755389.861249
HB42	-122430.484	-8477.053	-10.127	1239853.511468
HB43	-122429.313	-8479.770	-9.027	1105169.408451
HK44	-122431.776	-8486.080	-7.570	926808.544320
HK45	-122427.968	-8487.340	6.831	-836305.449408
HK46	-122424.806	-8479.249	3.722	-455665.127932
HK47	-122413.696	-8483.618	0.835	-102215.436160
合計				714.897554
合計面積				357.4487770
地積				357.44 m ²

総合計面積	2770.7613750 m ²
-------	-----------------------------

測地系	世界測地系(測地成果2011)
座標系	III系
測量年月日	令和6年9月20日

点検に使用した基本三角点等	X座標	Y座標	備考
国土交通省4級基準点9-457-3	-122444.380	-8594.442	ネットワーク型RTK法による単点観測法
国土交通省1級基準点9-458	-122669.821	-8598.698	ネットワーク型RTK法による単点観測法

登記多角点(単点観測法)の名称	X座標	Y座標	備考
HT. 1-2	-122364.299	-8536.249	鉄
HT. 6	-122410.618	-8482.500	鉄

ネットワーク型RTK法による単点観測法による登記多角点測量の観測年月日：令和6年9月20日

作成者	島根県浜田市相生町3883番地2 土地家屋調査士 直江 稔	(令和6年9月30日作成)	囑託者	浜田市長 久保田 章 市	縮尺	1/
-----	----------------------------------	---------------	-----	--------------	----	----